


0mm
 Copyright of the design and other information shown here is owned by Aetch Design. Reproduction or use of the design by any party for any purpose is expressly forbidden without the written permission of Aetch Design.

100mm

200mm

300mm

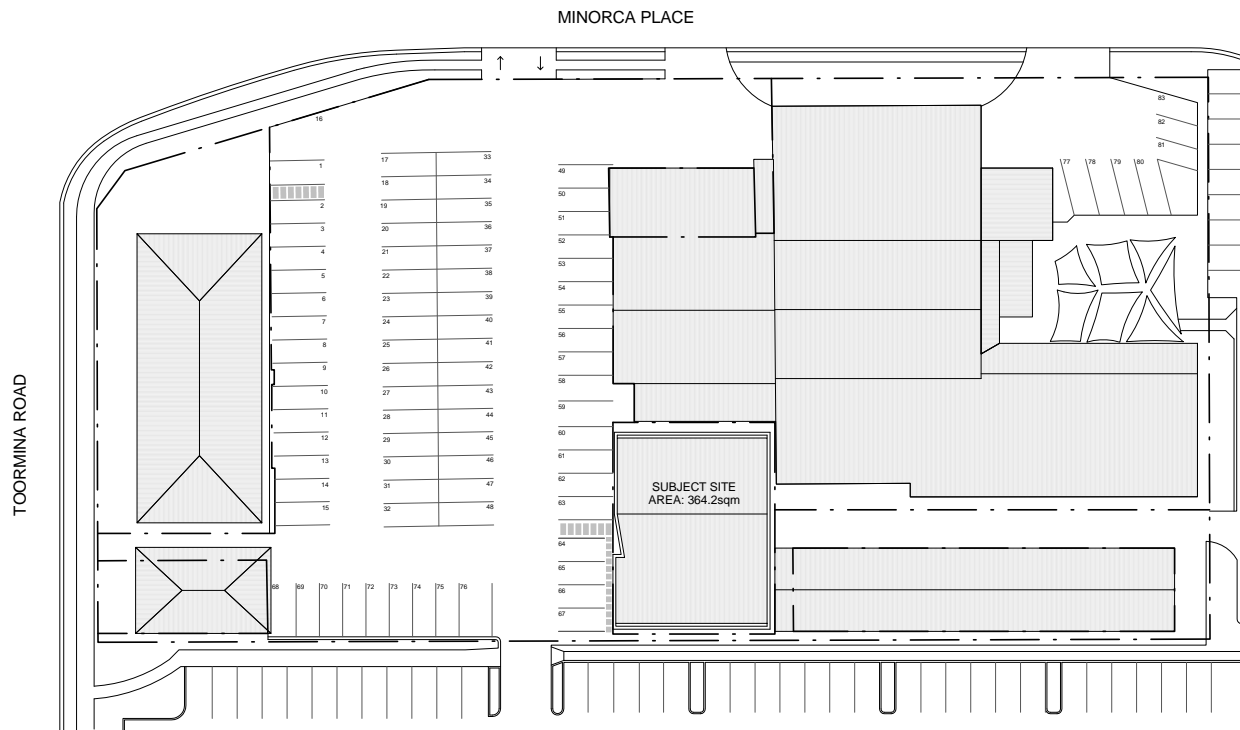

LOCATION PLAN

1:500 @ A3



Date	Rev	Amendment
09/07/14	A	TLC MEETING
22/08/14	B	DEVELOPMENT APPLICATION

project:
 MINIROCA PLACE
 address
 9 MINIROCA PLACE,
 TOORMINA

plans by:

 ABN 23 157 034 687

title:
 LOCATION PLAN
 drawn: HW
 client: -
 job no: MP_014
 scale @ A3: 1:500
 date: 18/05/14
 drawing no:

B001

0mm
Copyright of the design and other information shown here is owned by Aetch Design. Reproduction or use of the design by any party for any purpose is expressly forbidden without the written permission of Aetch Design.


100mm

200mm

300mm



GROSS FLOOR AREA	
GROUND FLOOR:	278.7 sqm
FIRST FLOOR:	275.6 sqm
SECOND FLOOR:	272 sqm
TOTAL:	826.3 sqm
PROPOSED FSR:	2.27:1

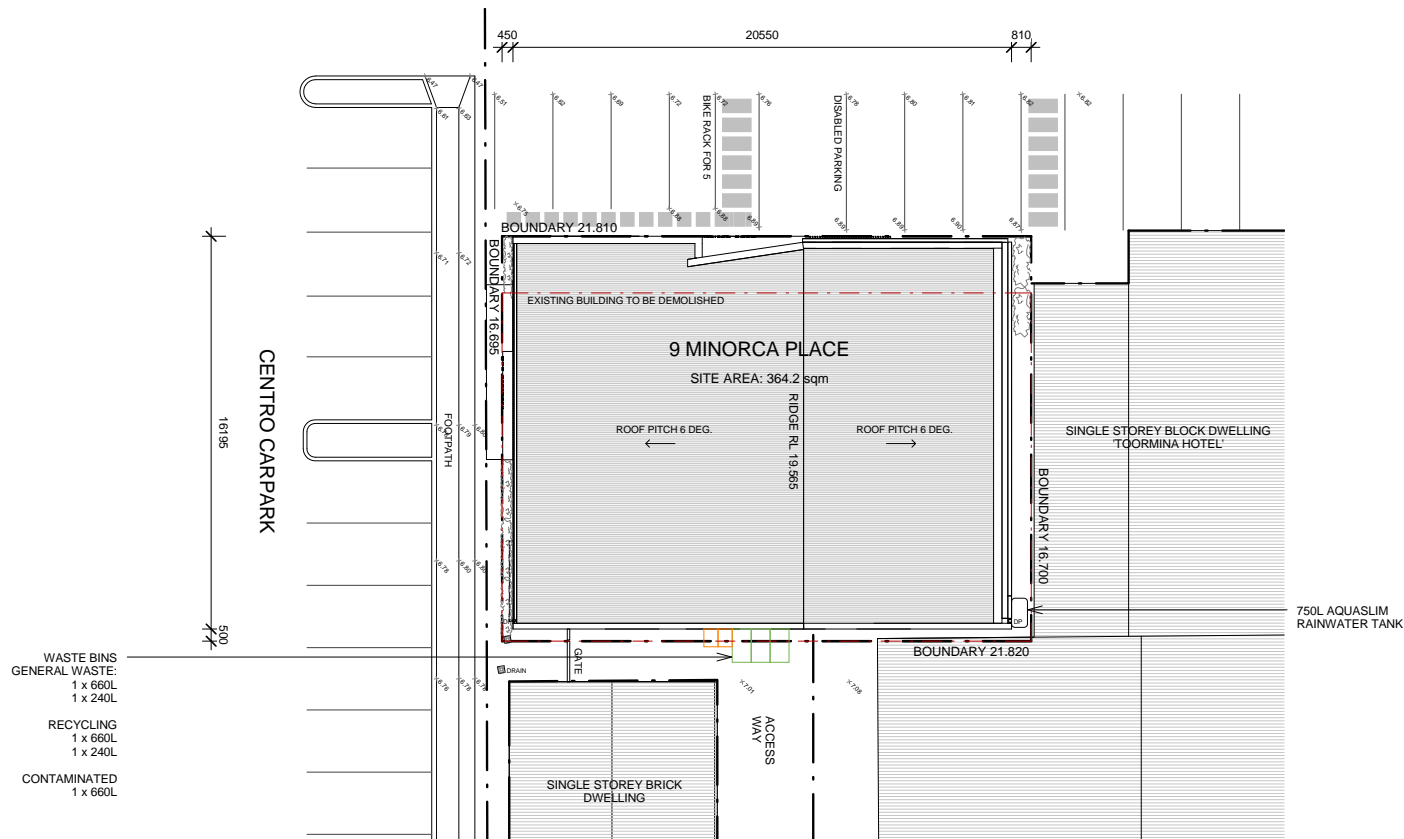

SITE PLAN

1:200 @ A3



Date	Rev	Amendment
09/07/14	A	TLC MEETING
22/08/14	B	DEVELOPMENT APPLICATION

project:
MINIROCA PLACE
address
**9 MINIROCA PLACE,
TOORMINA**

plans by:
aetch design
ABN 23 157 034 687

title:
SITE PLAN
drawn: HW
client: -
job no: MP_014
scale @ A3: 1:200
date: 18/05/14
drawing no: B010

B010

0mm
Copyright of the design and other information shown here is owned by Aetch Design. Reproduction or use of the design by any party for any purpose is expressly forbidden without the written permission of Aetch Design.

100mm

200mm

300mm

100mm



200mm



GROUND FLOOR PLAN

1:100 @ A3

- 1. ENTRY
- 2. PHARMACY ENTRY
- 3. WAITING
- 4. RECEPTION
- 5. GENERAL PRACTICE ROOM
- 6. TREATMENT ROOM
- 7. PHARMACY
- 8. OFFICE
- 9. PUBLIC BATHROOM (DISABLED)
- 10. STAFF BATHROOM
- 11. PATHOLOGY
- 12. ALLIED HEALTH
- 13. TEA ROOM
- 14. CONCEALED SLIDING SECURITY SCREEN
- 15. NURSES ROOM
- 16. WASTE STORAGE

  

Date	Rev	Amendment
09/07/14	A	TLC MEETING
22/08/14	B	DEVELOPMENT APPLICATION
08/10/14	C	DA - WASTE AMENDMENT
17/10/14	D	DA - WASTE AMENDMENT 2

project:
MINROCA PLACE
address
**9 MINORCA PLACE,
TOORMINA**

plans by:
aetch design
ABN 23 157 034 087

title:
GROUND FLOOR PLAN
drawn: HW
client: -
job no: MP_014
scale @ A3: 1:100

date: 08/10/14
drawing no: **D100**

0mm
Copyright of the design and other information shown here is owned by Aetch Design. Design reproduction or use of the design by any party for any purpose is expressly forbidden without the written permission of Aetch Design.


100mm

200mm

300mm

100mm


200mm

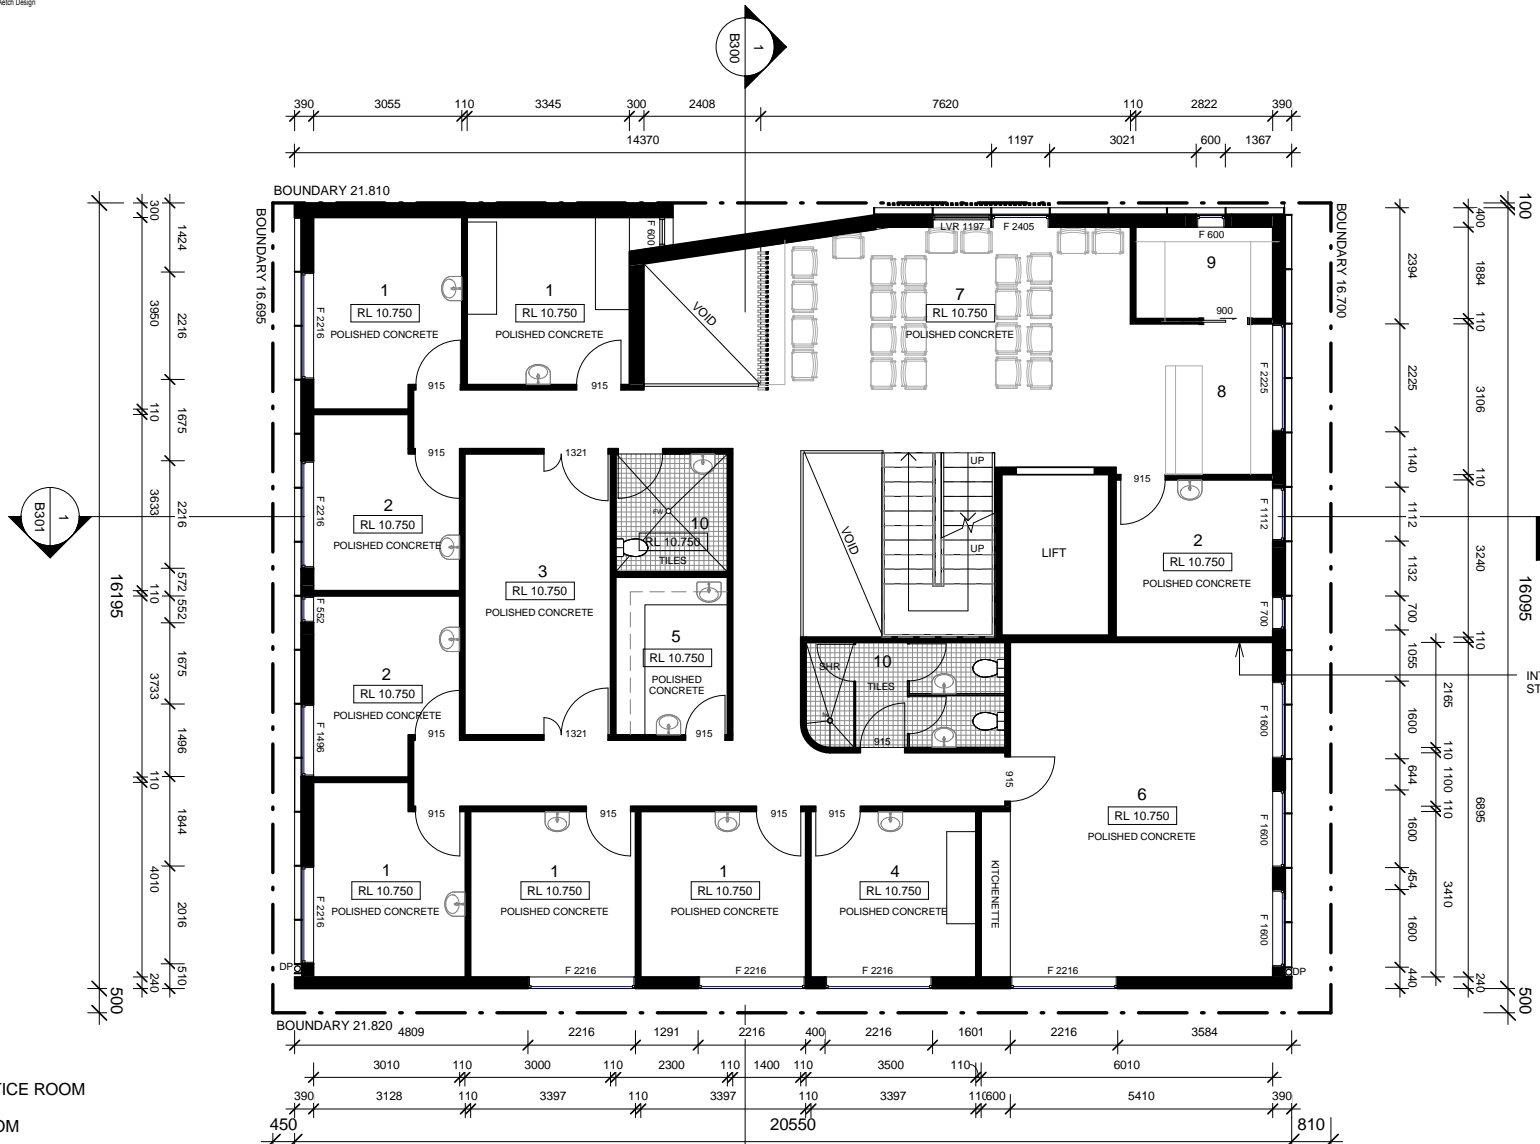

- 1. GENERAL PRACTICE ROOM
- 2. NURSES ROOM
- 3. TREATMENT ROOM
- 4. OFFICE
- 5. STERILISATION ROOM
- 6. MEETING/FUNCTION/TEA ROOM
- 7. WAITING
- 8. RECEPTION
- 9. ADMINISTRATION
- 10. PUBLIC BATHROOM (DISABLED)
- 11. STAFF BATHROOM

FIRST FLOOR PLAN

1:100 @ A3

 

Date	Rev	Amendment
09/07/14	A	TLC MEETING
22/08/14	B	DEVELOPMENT APPLICATION

project:
MINIROCA PLACE

address
9 MINIROCA PLACE,
TOORMINA

plans by:




title:
FIRST FLOOR PLAN

drawn: HW
client: -
job no: MP_014
scale @ A3: 1:100


date: 18/05/14
drawing no:

B110

 

0mm
Copyright of the design and other information shown here is owned by Aetch Design. Reproduction or use of the design by any party for any purpose is expressly forbidden without the written permission of Aetch Design.



100mm 200mm 300mm

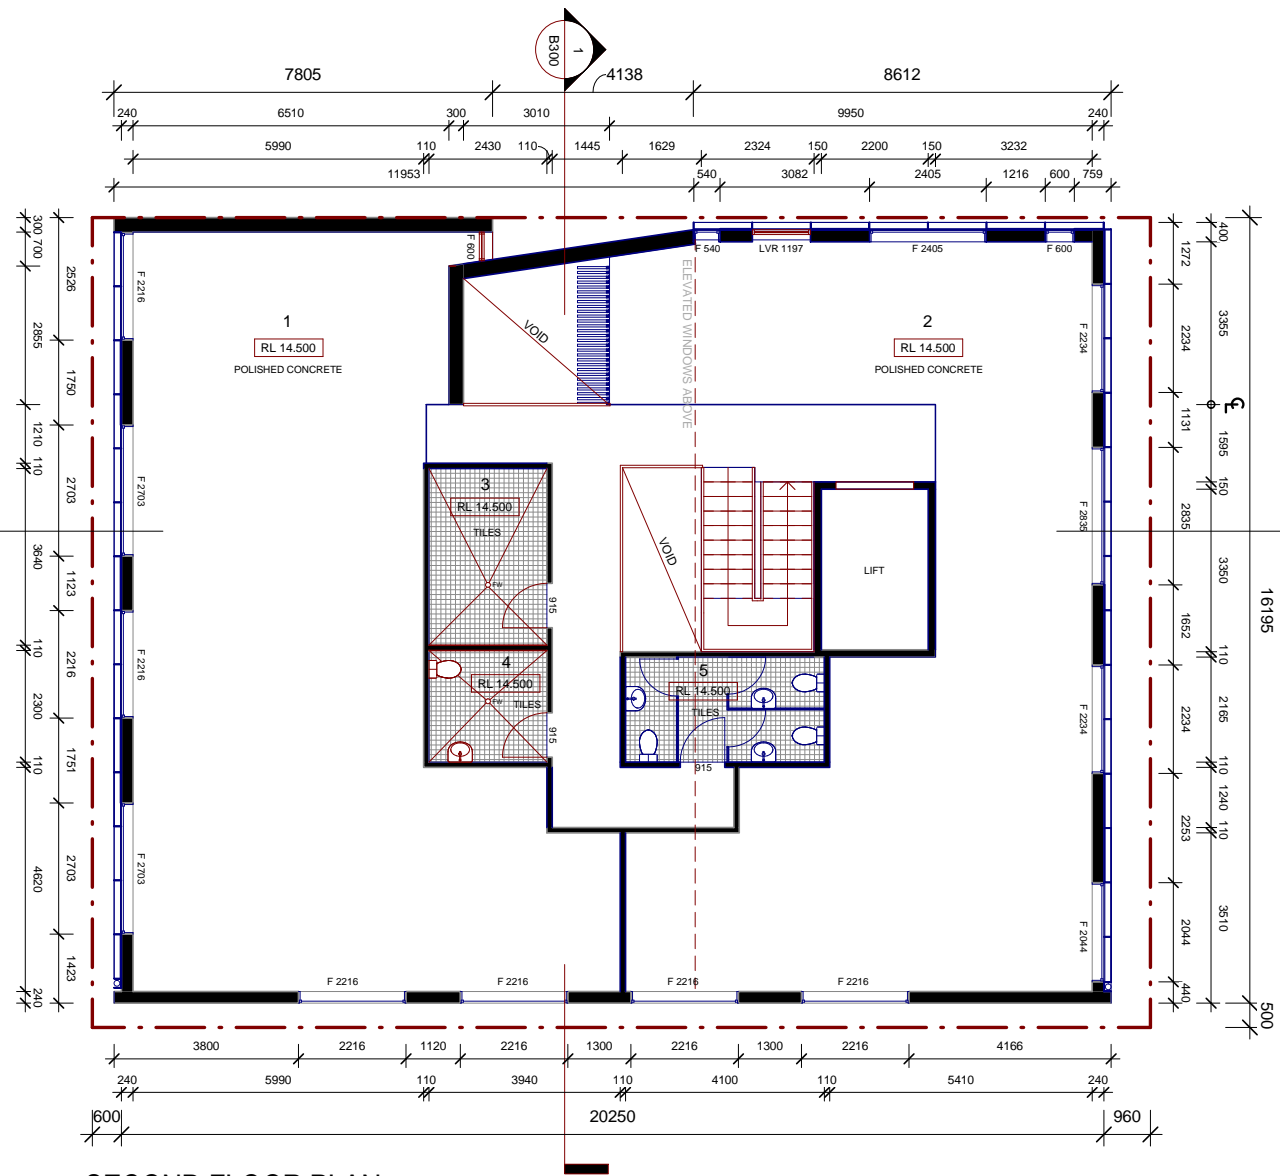

SECOND FLOOR PLAN

1:100 @ A3

- 1. RADIOLOGY
- 2. PHYSIOTHERAPY
- 3. PLANT
- 4. DISABLED BATHROOM
- 5. STAFF BATHROOM

  

Date	Rev	Amendment
09/07/14	A	TLC MEETING
22/08/14	B	DEVELOPMENT APPLICATION

project:
MINROCA PLACE
address
**9 MINROCA PLACE,
TOORMINA**

plans by:
aetch design
ABN 23 157 034 687

title:
SECOND FLOOR PLAN
drawn: HW
client: -
job no: MP_014
scale @ A3: 1:100
date: 18/05/14
drawing no:


B120

0mm
 Copyright of the design and other information shown here is owned by Aetch Design. Reproduction or use of the design by any party for any purpose is expressly forbidden without the written permission of Aetch Design.

100mm


200mm

300mm

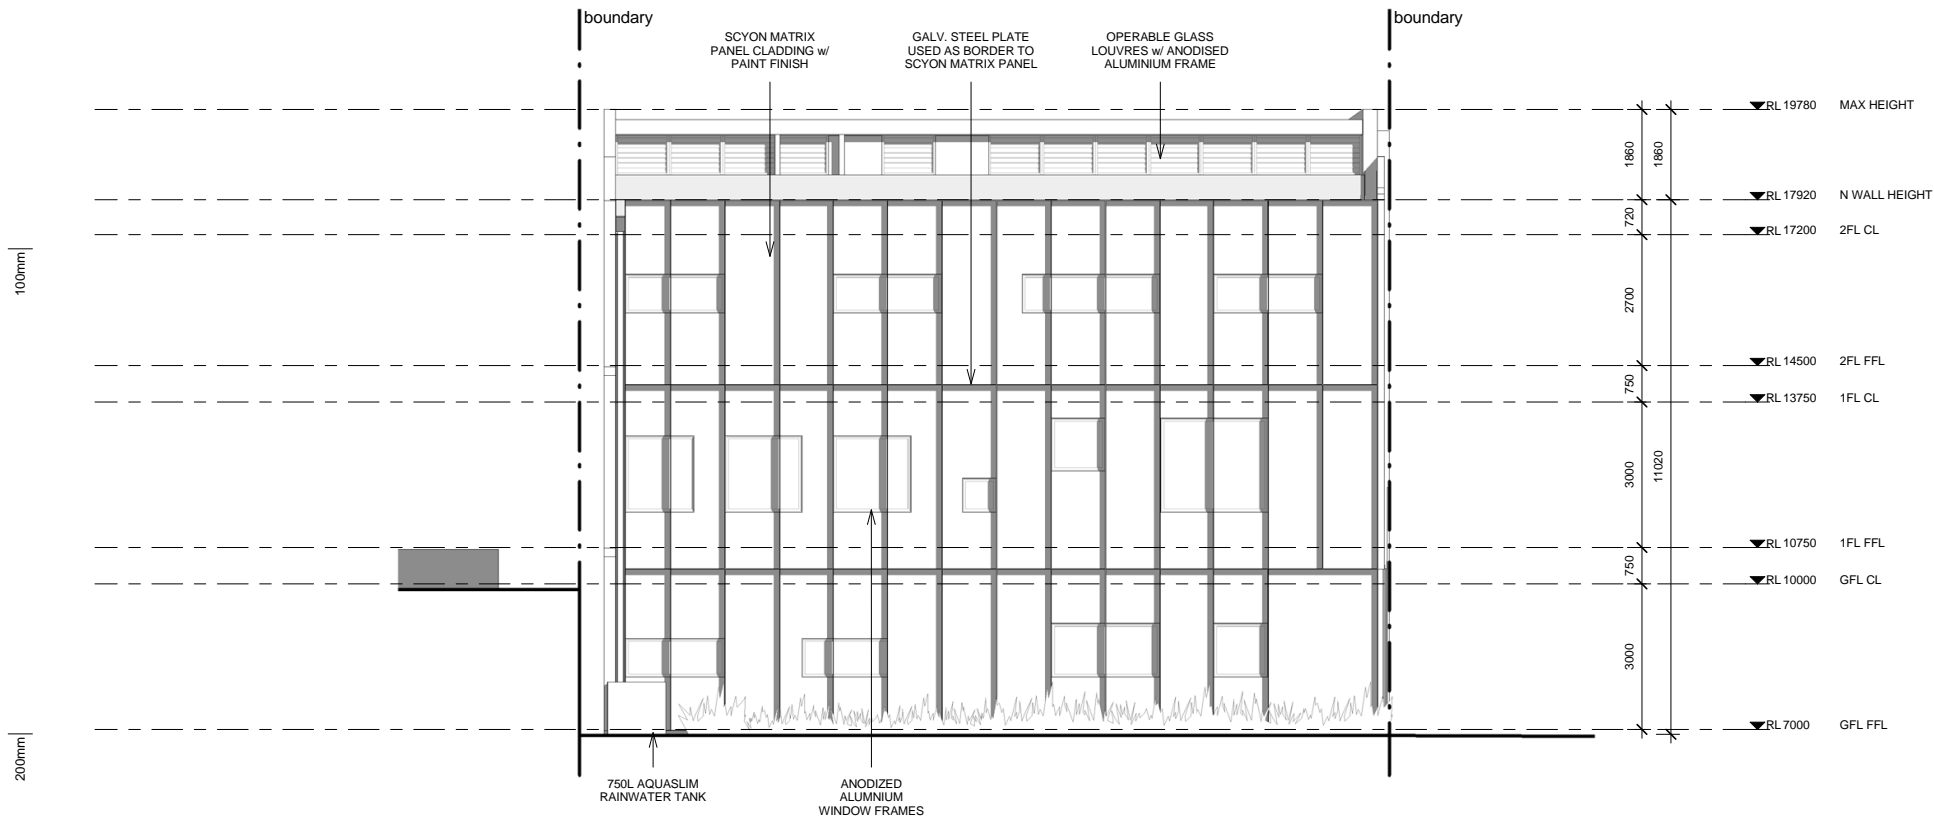

NORTH ELEVATION

1:100 @ A3

 

Date	Rev	Amendment
09/07/14	A	TLC MEETING
22/08/14	B	DEVELOPMENT APPLICATION


project:
MINROCA PLACE
 address
**9 MINORCA PLACE,
 TOORMINA**

plans by:


ABN 23 157 034 687

title:
NORTH ELEVATION
 drawn: HW
 client: -
 job no: MP_014
 date: 18/05/14
 scale @ A3: 1:100
 drawing no:

B200

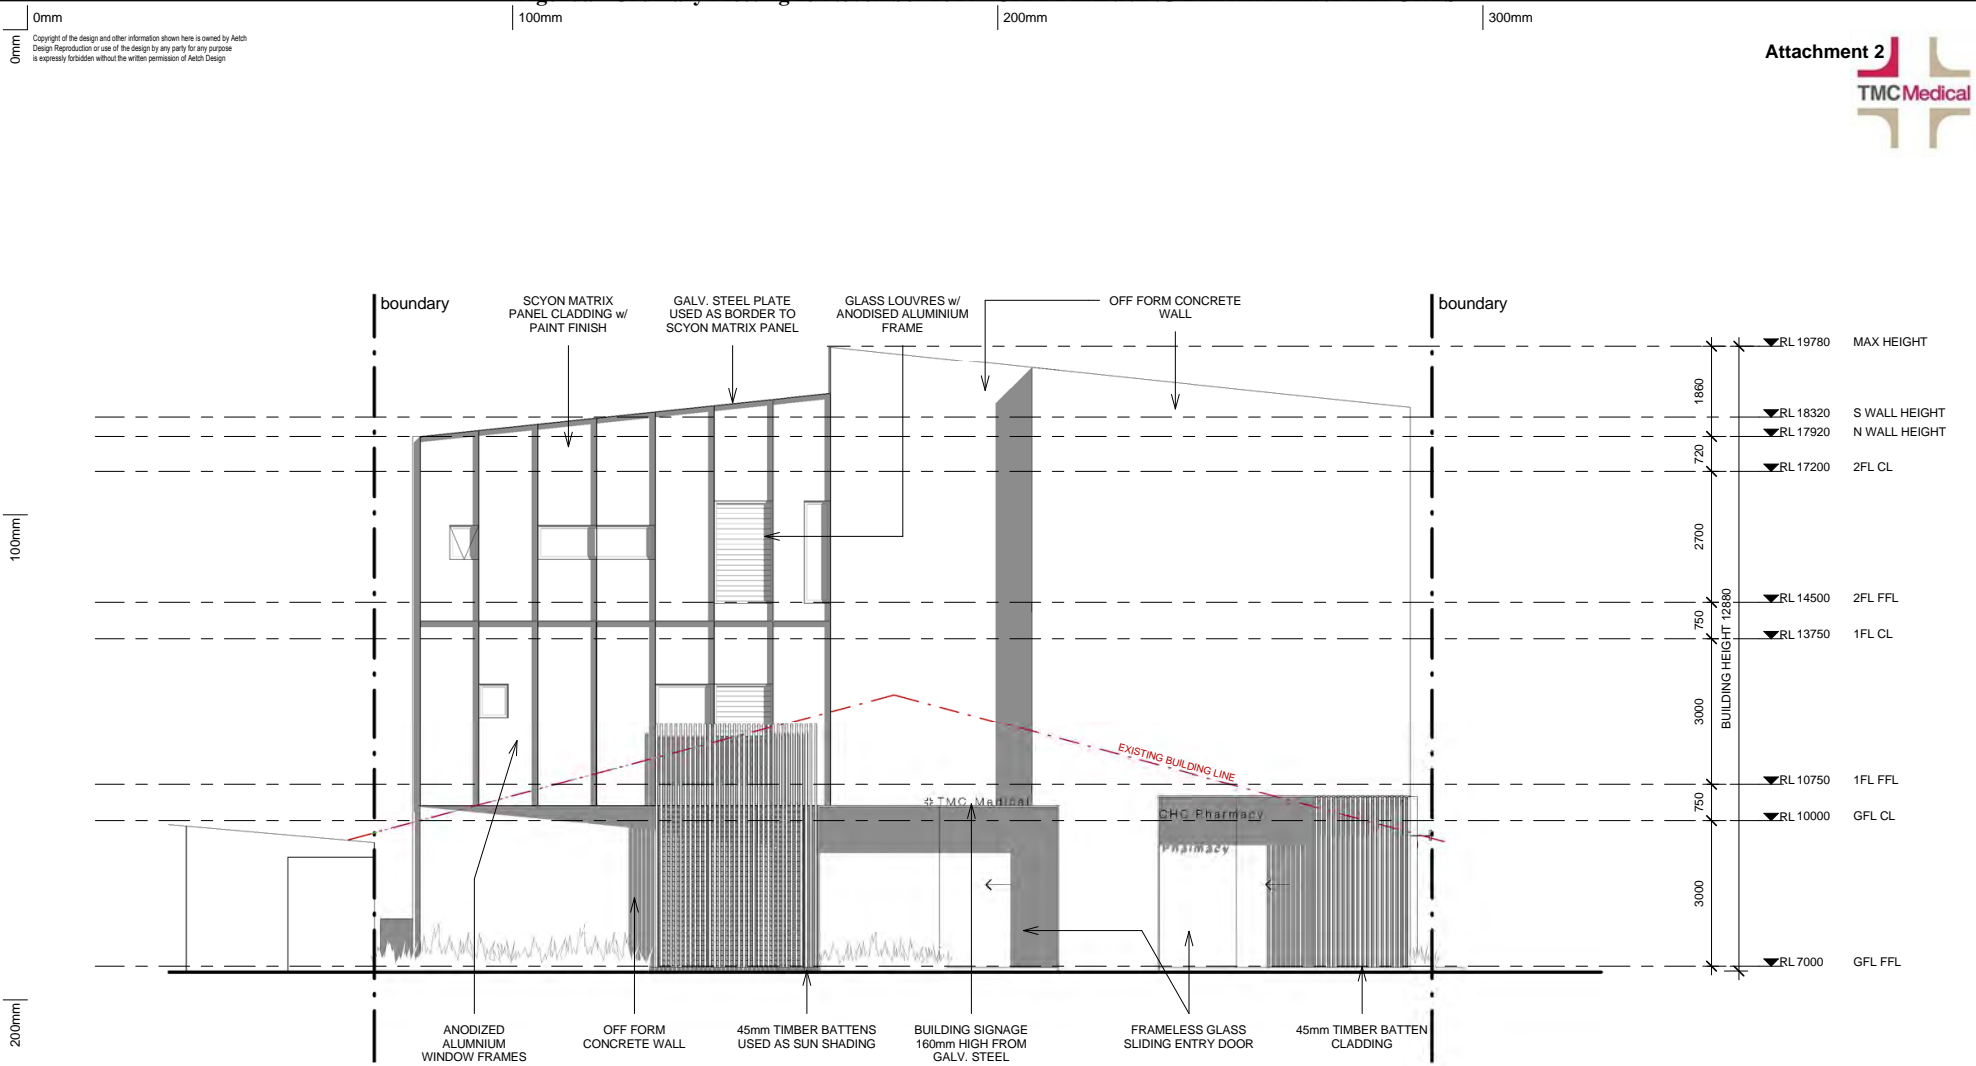

WEST ELEVATION
1:100 @ A3

 

Date	Rev	Amendment
09/07/14	A	TLC MEETING
22/08/14	B	DEVELOPMENT APPLICATION

project:
MINROCA PLACE
address
9 MINORCA PLACE,
TOORMINA

plans by:
atch design
ABN 23 157 034 687

title:
WEST ELEVATION
drawn: HW
client: -
job no: MP_014
scale @ A3: 1:100
date: 18/05/14
drawing no:


B201

0mm
 Copyright of the design and other information shown here is owned by Aetch Design. Reproduction or use of the design by any party for any purpose is expressly forbidden without the written permission of Aetch Design.

100mm


200mm

300mm

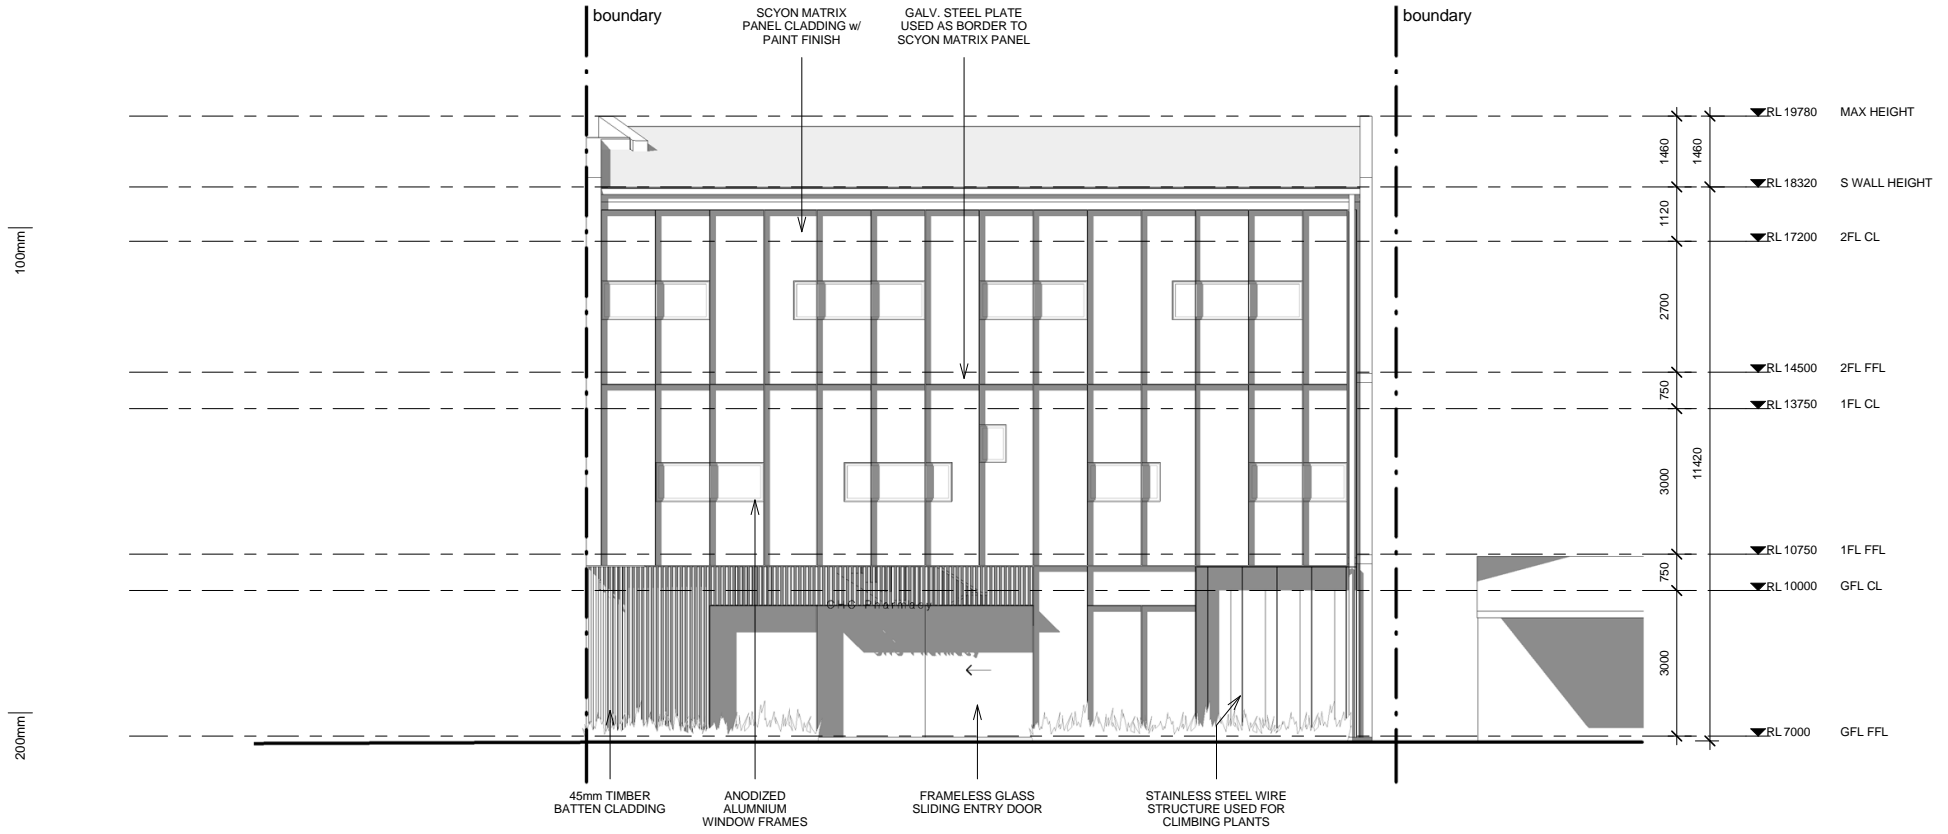

SOUTH ELEVATION

1:100 @ A3

 

Date	Rev	Amendment
09/07/14	A	TLC MEETING
22/08/14	B	DEVELOPMENT APPLICATION

project:
MINROCA PLACE
 address
**9 MINROCA PLACE,
 TOORMINA**

plans by:

ABN 23 157 034 687

title:
SOUTH ELEVATION
 drawn: HW
 client: -
 job no: MP_014
 date: 18/05/14
 scale @ A3: 1:100
 drawing no:


B202

0mm
 Copyright of the design and other information shown here is owned by Aetch Design. Reproduction or use of the design by any party for any purpose is expressly forbidden without the written permission of Aetch Design.


100mm

200mm

300mm

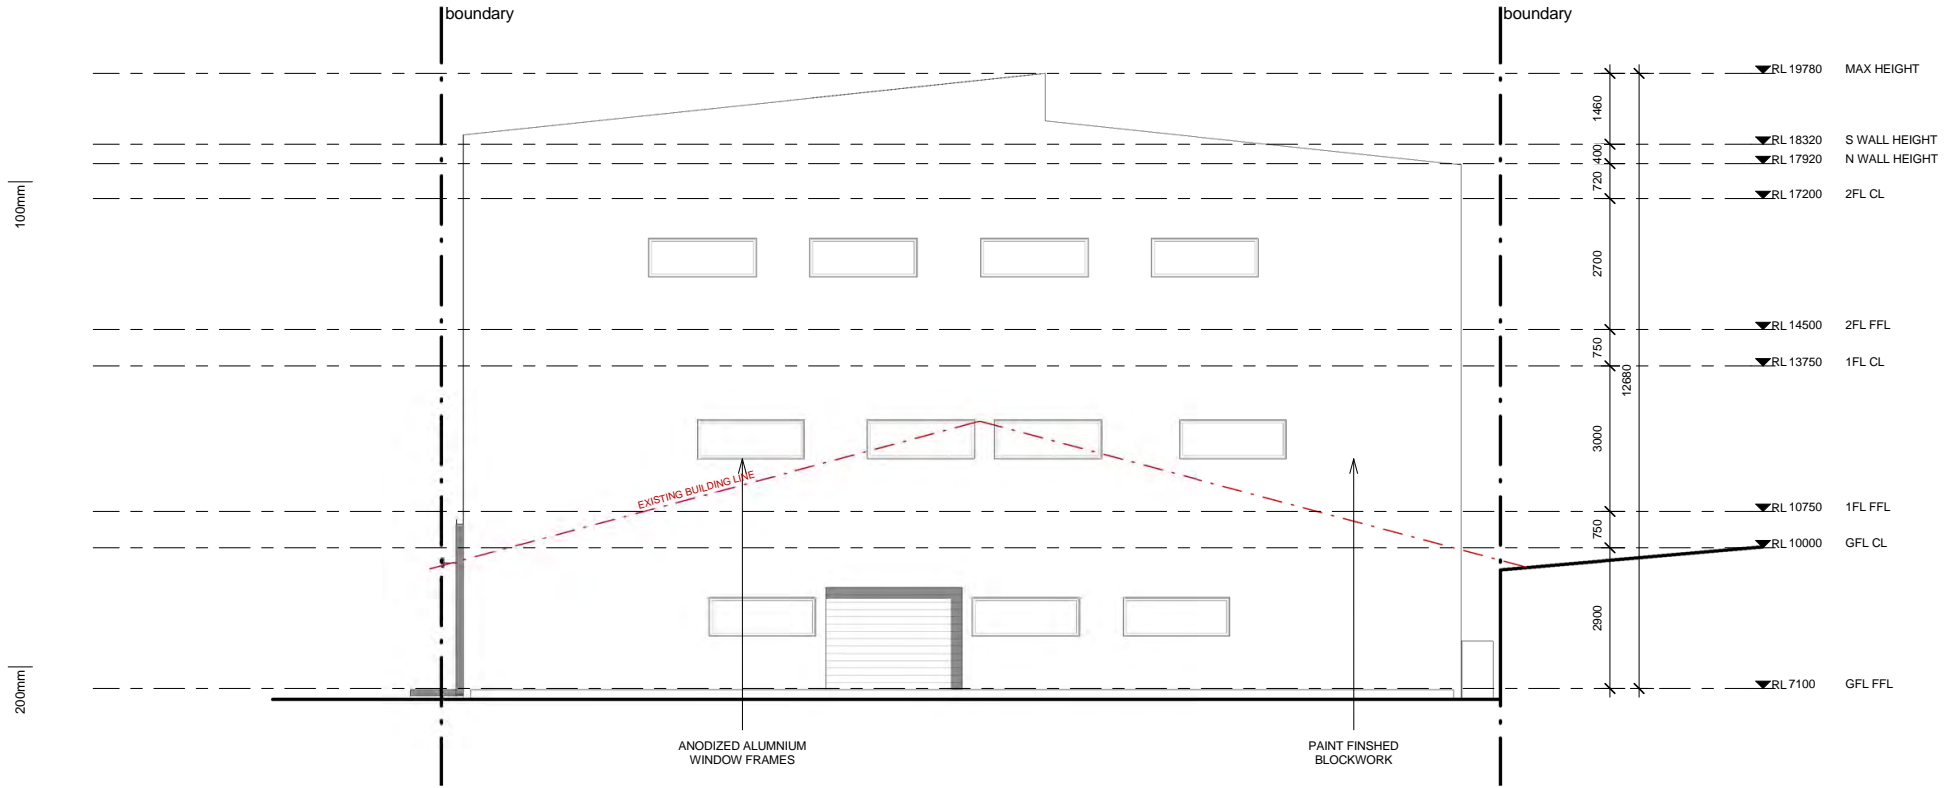

EAST ELEVATION
 1:100 @ A3

 

Date	Rev	Amendment
09/07/14	A	TLC MEETING
22/08/14	B	DEVELOPMENT APPLICATION
08/10/14	C	DA - WASTE AMENDMENT
17/10/14	D	DA - WASTE AMENDMENT 2


project:
MINROCA PLACE
 address
**9 MINORCA PLACE,
 TOORMINA**

plans by:

ABN 23 157 034 687



title:
EAST ELEVATION
 drawn: HW
 client: -
 job no: MP_014
 scale @ A3: 1:100
 date: 08/10/14
 drawing no:

D203

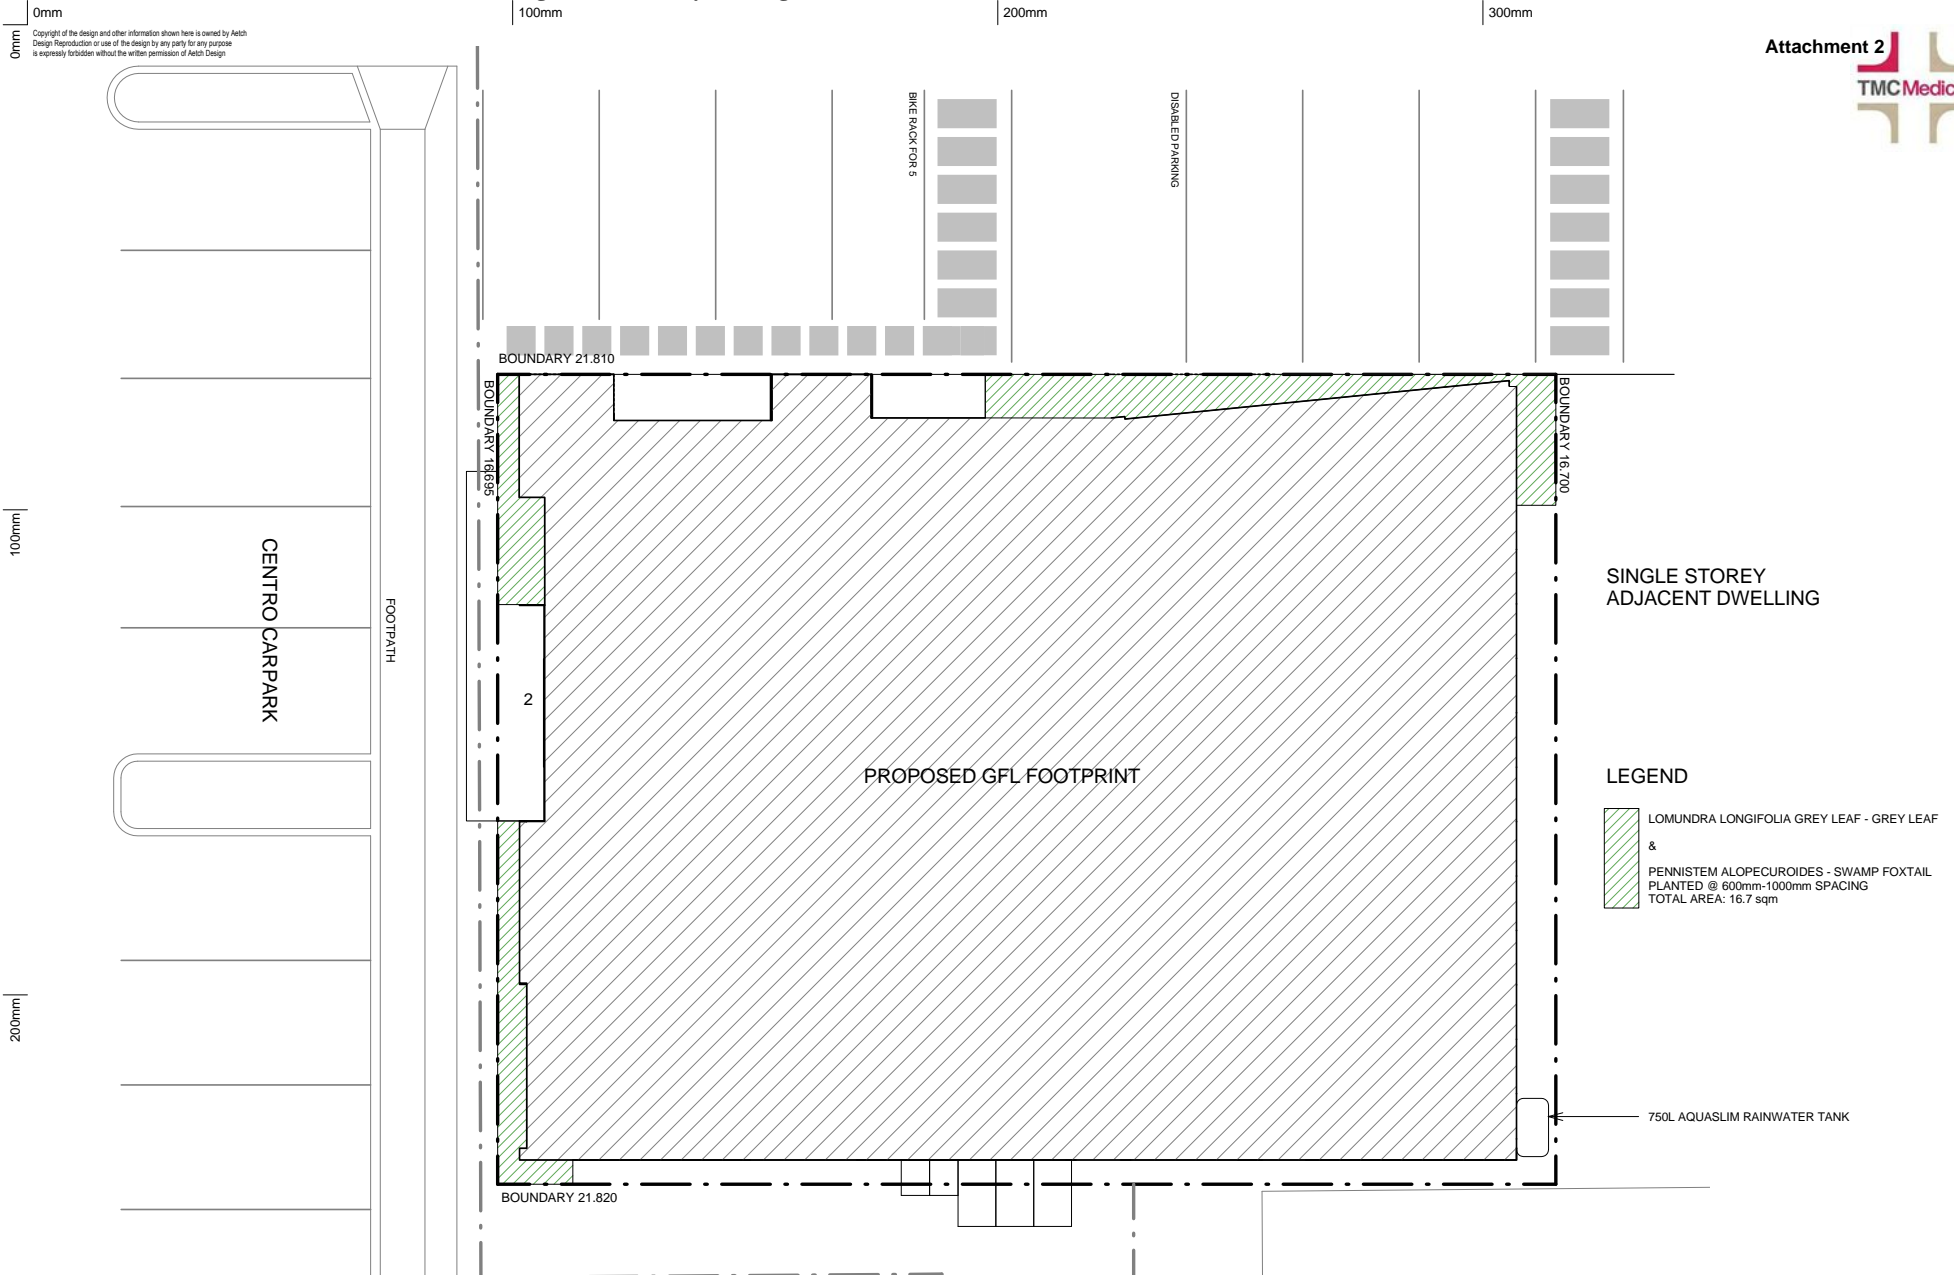

LANDSCAPE PLAN

1:100 @ A3

  

Date	Rev	Amendment
09/07/14	A	TLC MEETING
22/08/14	B	DEVELOPMENT APPLICATION

project:
MINROCA PLACE
address
9 MINORCA PLACE,
TOORMINA

plans by:
aetch design
ABN 23 157 034 687

title:
LANDSCAPE PLAN
drawn: HW
client: -
job no: MP_014
scale @ A3: 1:100
date: 18/05/14
drawing no:

B500

0mm

100mm

200mm

300mm

Copyright of the design and other information shown here is owned by Aetch Design. Reproduction or use of the design by any party for any purpose is expressly forbidden without the written permission of Aetch Design.



100mm

200mm

Date	Rev	Amendment
09/07/14	A	TLC MEETING
22/08/14	B	DEVELOPMENT APPLICATION

project:
MINROCA PLACE
address
9 MINORCA PLACE,
TOORMINA

plans by:
aetch design
ABN 23 157 034 687

title:
ARTIST IMPRESSION
drawn: HW
client: -
job no: MP_014
scale @ A3.

date: 18/05/14
drawing no: **B550**

0mm

100mm

200mm

300mm

Copyright of the design and other information shown here is owned by Aetch Design. Reproduction or use of the design by any party for any purpose is expressly forbidden without the written permission of Aetch Design.



100mm

200mm

Date	Rev	Amendment
09/07/14	A	TLC MEETING
22/08/14	B	DEVELOPMENT APPLICATION

project:
MINROCA PLACE
address
9 MINORCA PLACE,
TOORMINA

plans by:
aetch design
ABN 23 157 034 687

title:
ARTIST IMPRESSION
drawn: HW
client: -
job no: MP_014
scale @ A3.

date: 18/05/14
drawing no: **B551**

0mm

100mm

200mm

300mm

Copyright of the design and other information shown here is owned by Aetch Design. Reproduction or use of the design by any party for any purpose is expressly forbidden without the written permission of Aetch Design.



Date	Rev	Amendment
09/07/14	A	TLC MEETING
22/08/14	B	DEVELOPMENT APPLICATION

project:
MINROCA PLACE
address
9 MINORCA PLACE,
TOORMINA

plans by:
aetch design
ABN 23 157 034 687

title:
ARTIST IMPRESSION
drawn: HW
client: -
job no: MP_014
scale @ A3.

date: 18/05/14
drawing no: **B552**



Base data supplied under licence from various Agencies including Department of Lands NSW, Forests NSW and Department of Environment and Climate Change NSW.

This Council does not warrant the correctness of plan or any information contained thereon. Council accepts no liability or responsibility in respect of the plan and any information or inaccuracies thereon. Any person relying on this plan shall do so at their own risk.

This map must not be reproduced in any form, whole or part, without the express written permission of the Coffs Harbour City Council.

Created = 30/10/2014 8:44 AM
 User = ctscath
 Scale = 1:1,734

Projected Coordinate System- GDA 1994, MGA Zone 56